
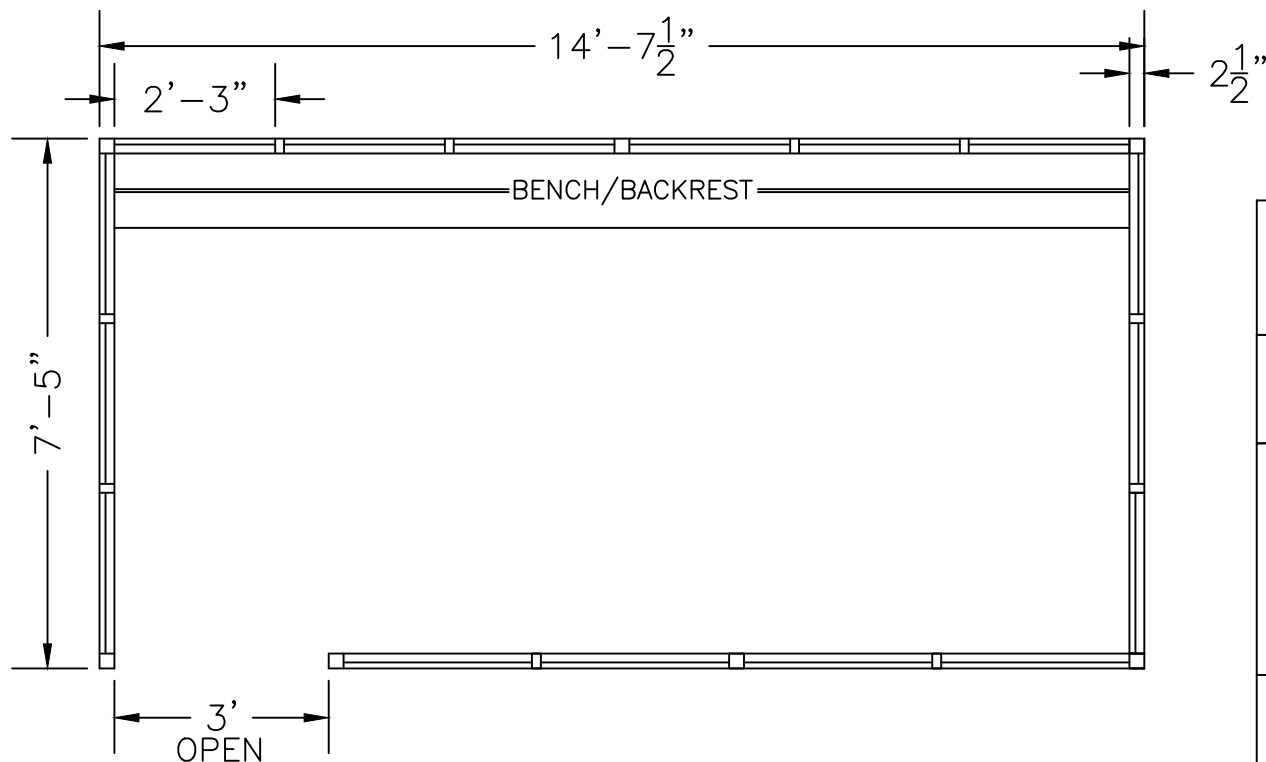


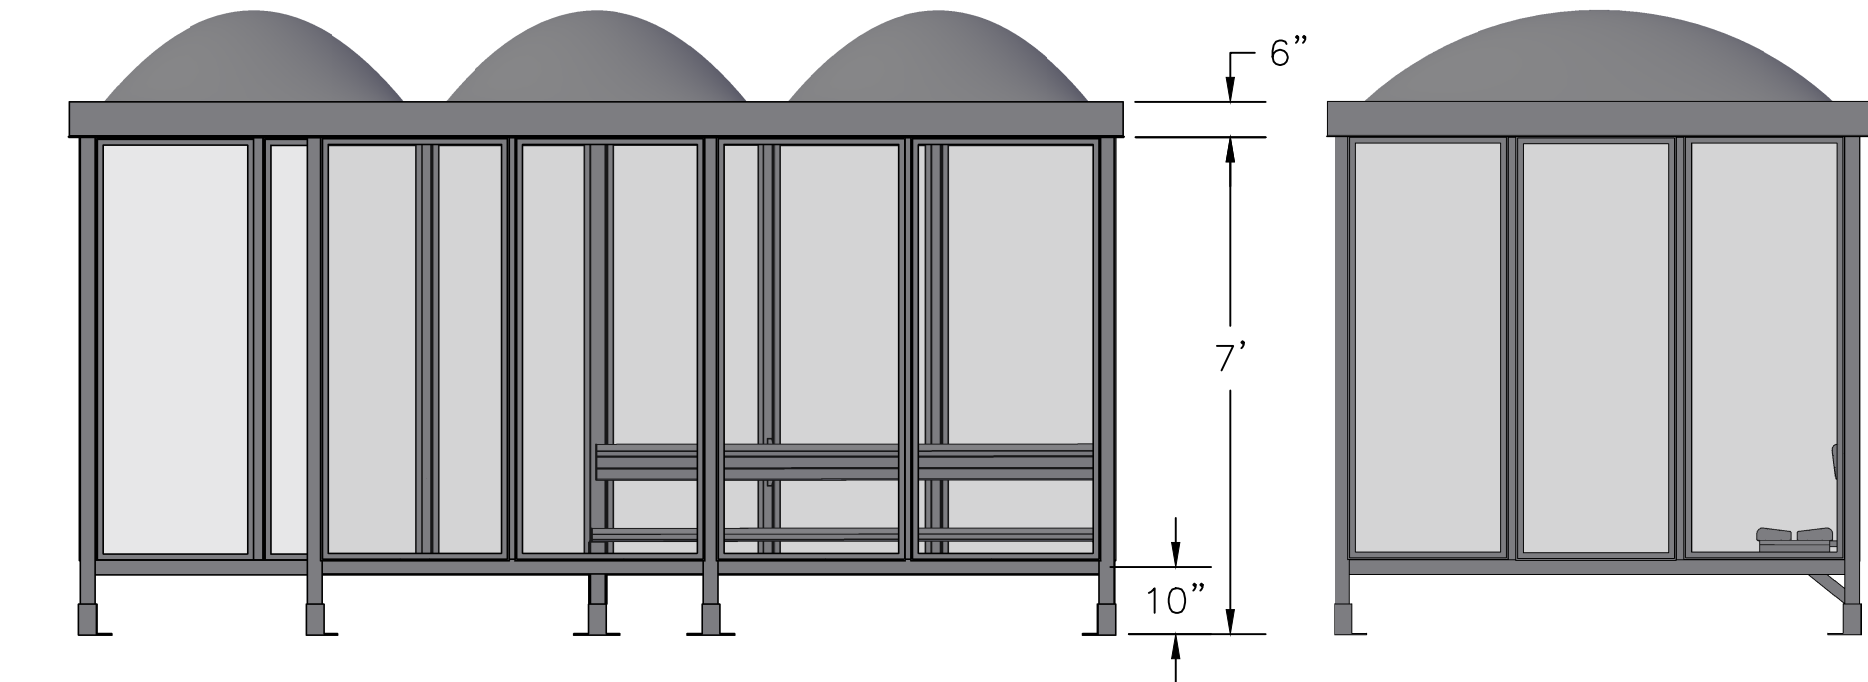

SCALE=1:33

MODEL #S6-3D ACCOMODATES 12-14

15' X 7'-5" DOME ROOF
PASSENGER/SMOKING SHELTER
FRONT LEFT OPENING

ALUMINIUM: 6063-T52
AVAILABLE FINISHES: DARK BRONZE ANODIZED
CLEAR ANODIZED
CUSTOM COLOR POWDER-COAT
GLAZING: 1/4" CLEAR TEMPERED GLASS
ROOF PANELS: 1/4" WHITE TRANSLUCENT ACRYLIC
BENCH/BACKREST: EXTRUDED ALUMINIUM



3 Grunwald St. Clifton, NJ
07013
Tel: 800-603-6635
www.handi-hut.com

RECOMMENDED PAD SIZE-16'-6" X 9'-6" X 6" THICK MINIMUM