
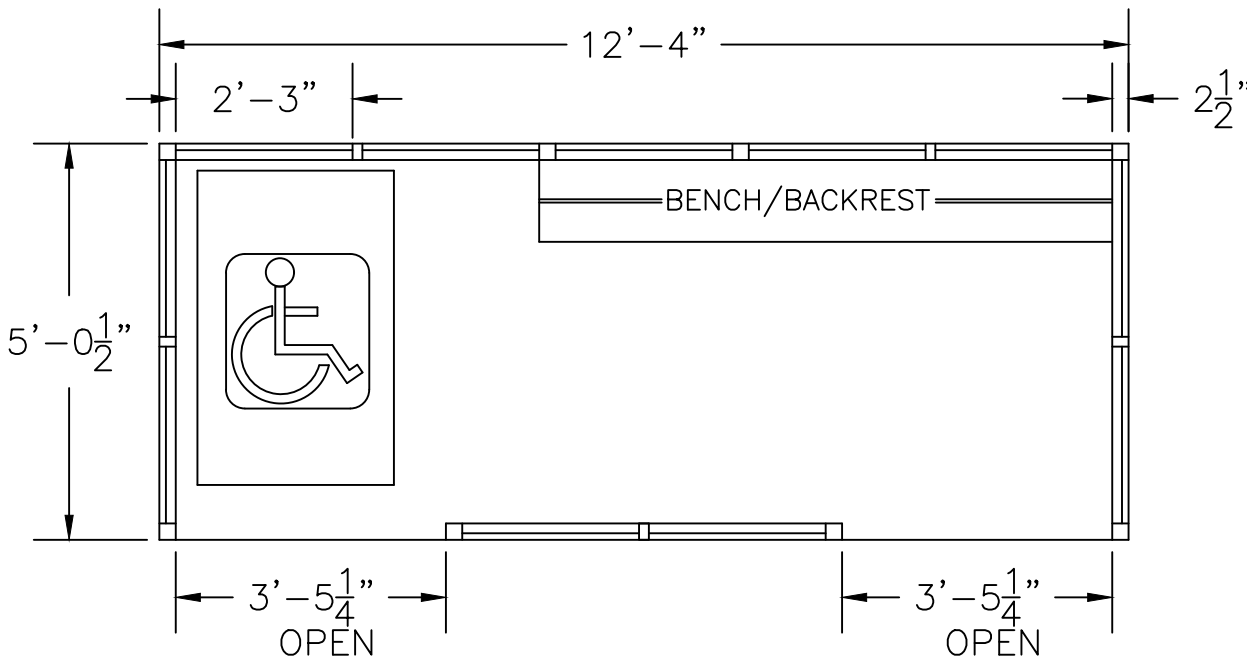


MODEL #5-2WSR  
ACCOMMODATES 6-7

**Handi-Hut®**

3 Grunwald St. Clifton, NJ  
07013  
Tel: 973-614-1800  
www.handi-hut.com

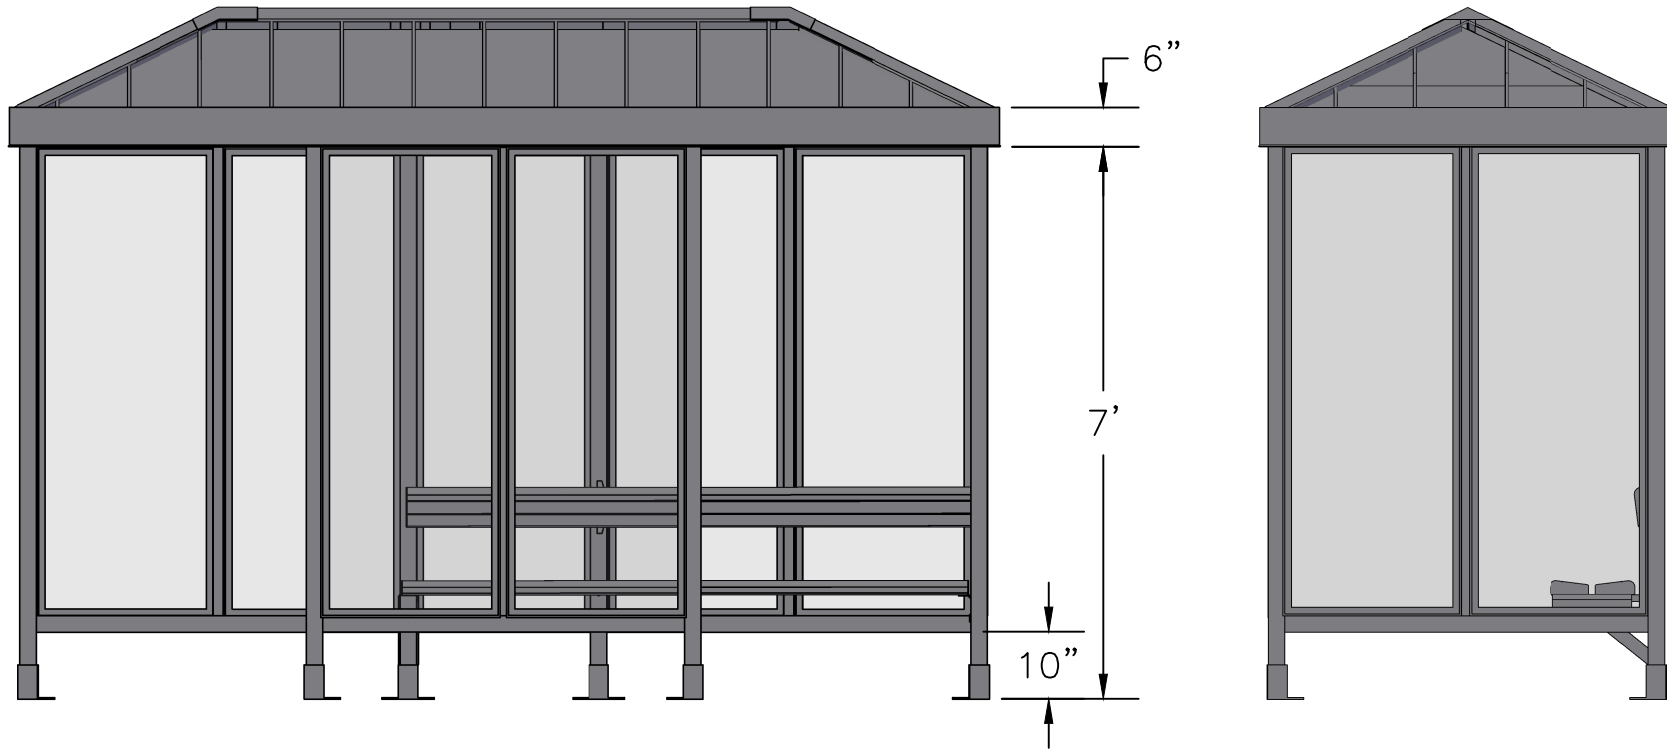

RECOMMENDED PAD SIZE-14'-0" X 7'-0" X 6" THICK MINIMUM

SCALE=1:30

MODEL #5-2WSR  
ACCOMMODATES 6-7

12'-4" X 5'-0 1/2" STANDING SEAM HIP ROOF  
PASSENGER/SMOKING SHELTER  
LEFT & RIGHT FRONT OPENINGS

ALUMINIUM: 6063-T52  
AVAILABLE FINISHES: DARK BRONZE ANODIZED  
CLEAR ANODIZED  
CUSTOM COLOR POWDER-COAT  
GLAZING: 1/4" CLEAR TEMPERED GLASS  
ROOF PANELS: 11" ATAS DUTCH SEAM DECKING  
BLACK KYNAR FINISH  
BENCH/BACKREST: EXTRUDED ALUMINIUM



3 Grunwald St. Clifton, NJ  
07013  
Tel: 973-614-1800  
www.handi-hut.com