
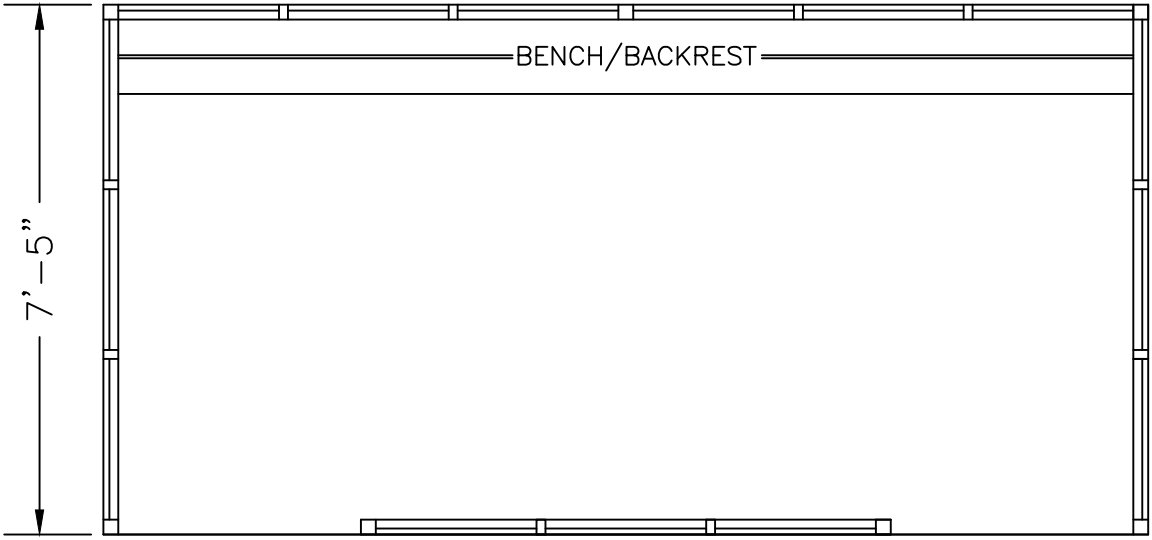
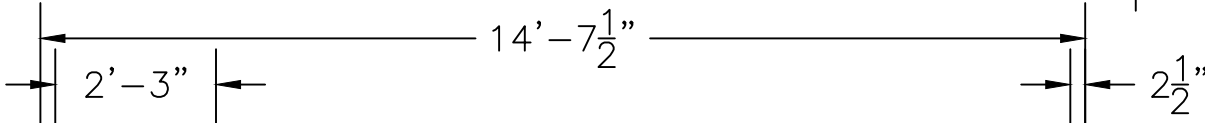


SCALE=1:25

<p>MODEL #6-3WSD ACCOMMODATES 12-14</p>	
	<p>3 Grunwald St. Clifton, NJ 07013 Tel: 973-614-1800 www.handi-hut.com</p>

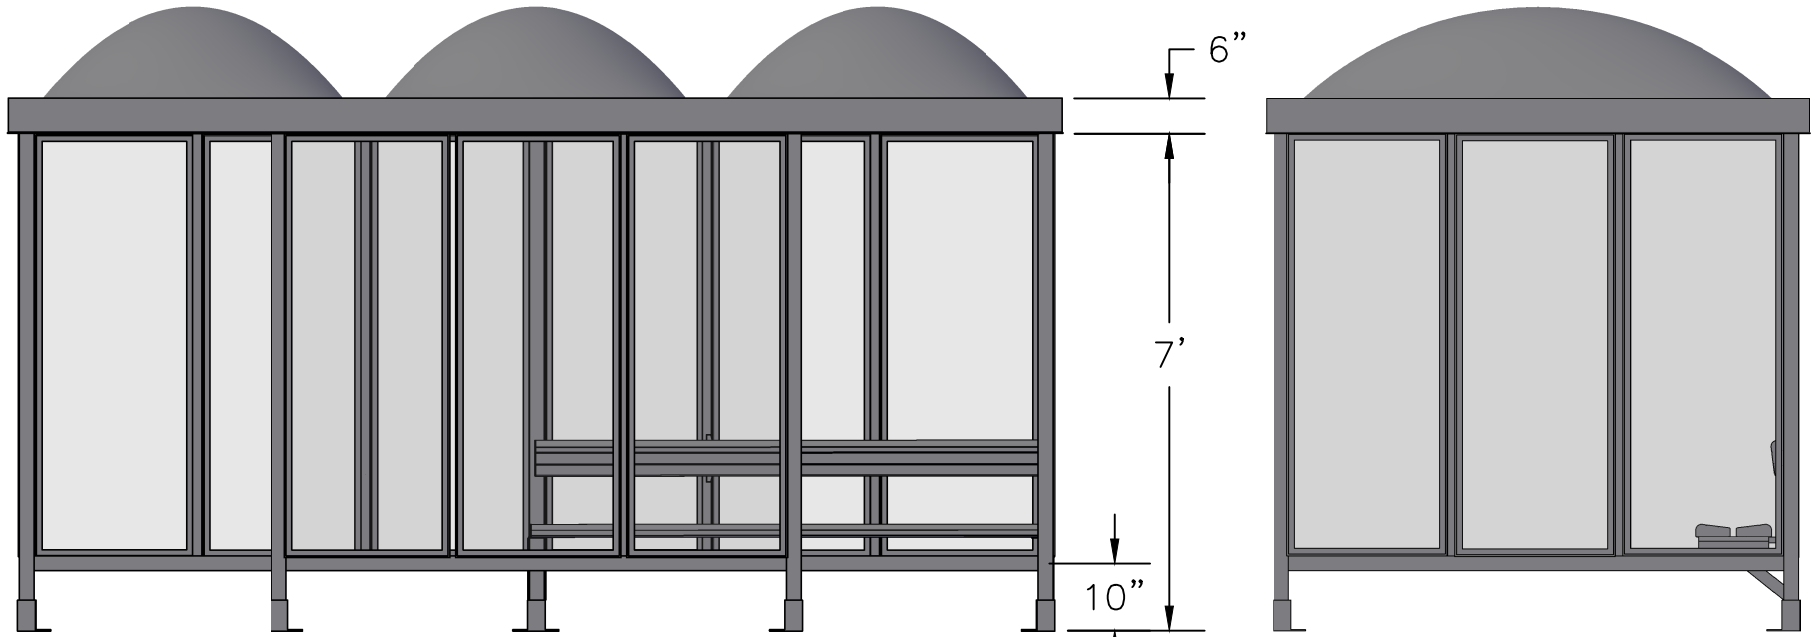

SCALE=1:33

<p>MODEL #6-3WSD ACCOMMODATES 12-14</p>	
<p>14'-7 1/2" X 7'-5" DOME ROOF PASSENGER/SMOKING SHELTER LEFT & RIGHT FRONT OPENINGS</p>	
<p>ALUMINIUM: 6063-T52 AVAILABLE FINISHES: DARK BRONZE ANODIZED CLEAR ANODIZED CUSTOM COLOR POWDER-COAT</p>	
<p>GLAZING: 1/4" CLEAR TEMPERED GLASS ROOF PANELS: 1/4" WHITE TRANSLUCENT ACRYLIC BENCH/BACKREST: EXTRUDED ALUMINIUM</p>	
	<p>3 Grunwald St. Clifton, NJ 07013 Tel: 973-614-1800 www.handi-hut.com</p>