


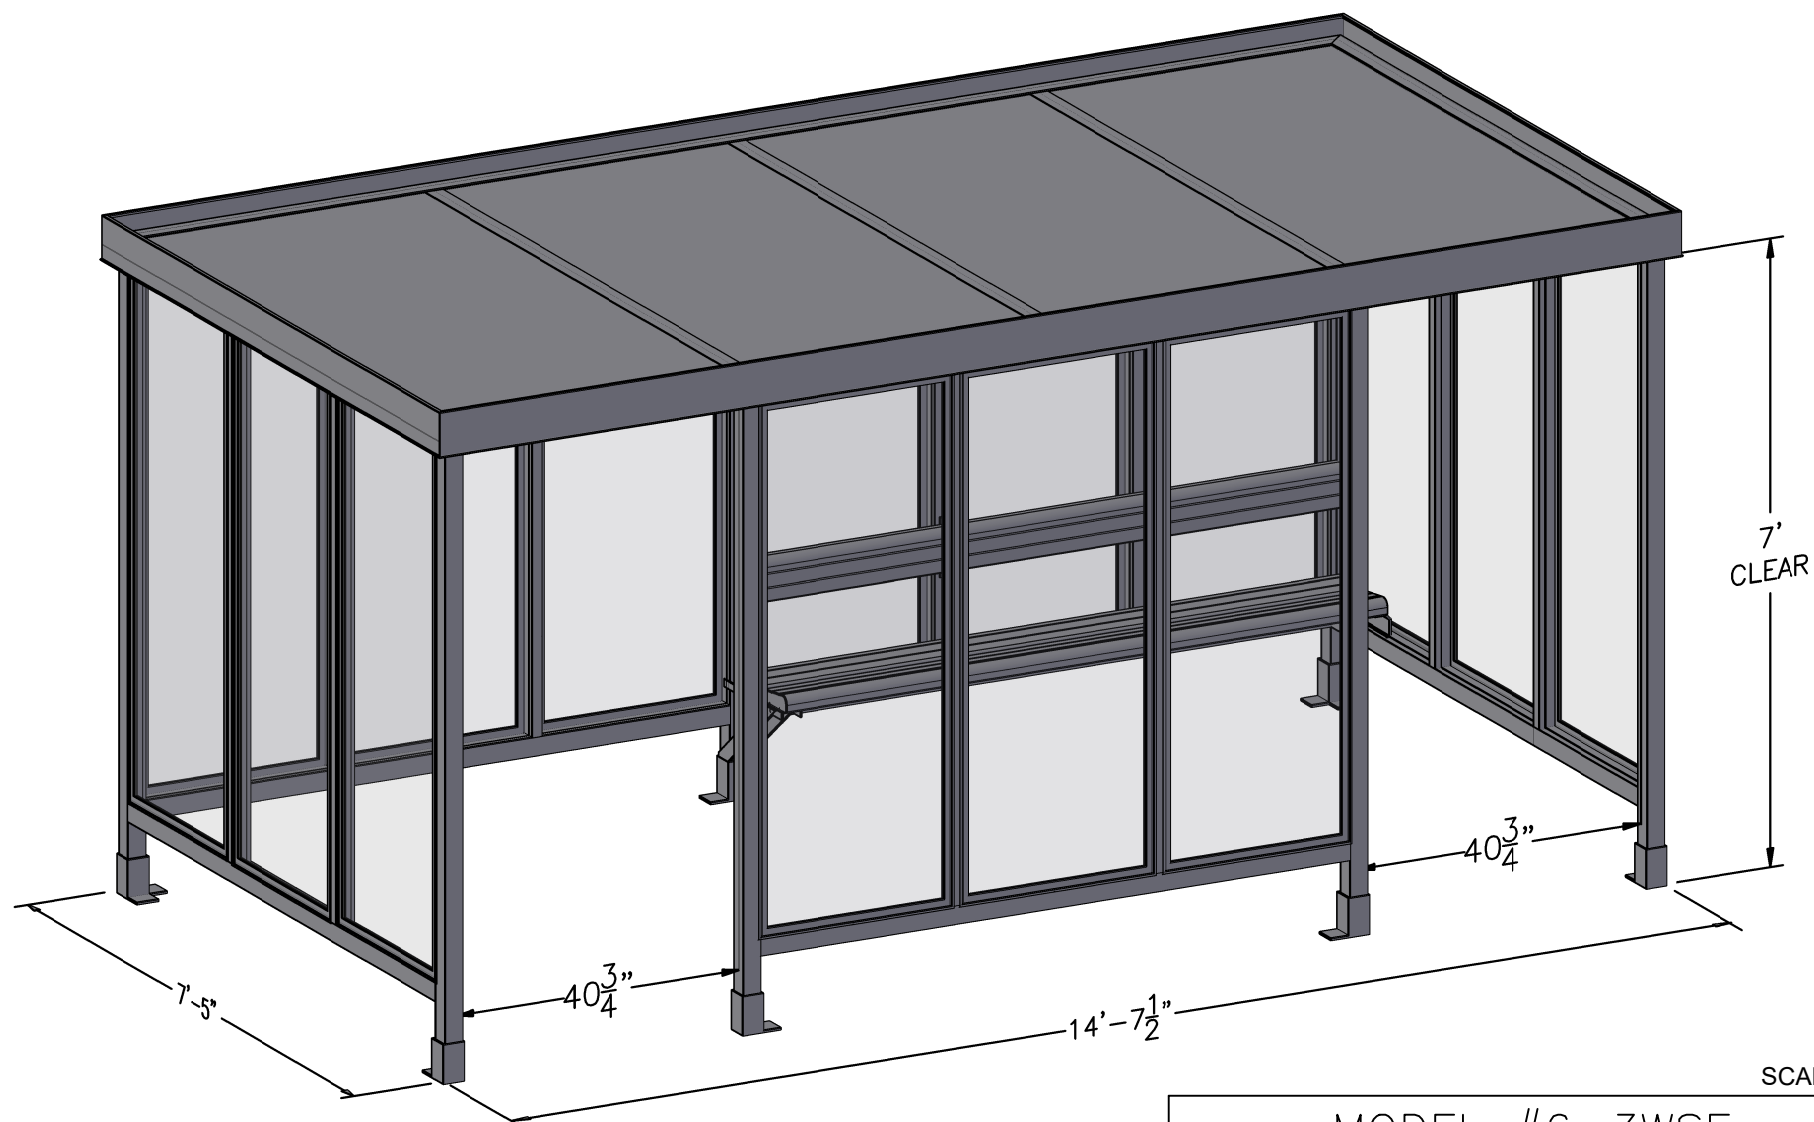


SCALE=1:25

MODEL #6-3WSF
ACCOMMODATES 12-14

Handi-Hut®

3 Grunwald St. Clifton, NJ
07013
Tel: 973-614-1800
www.handi-hut.com

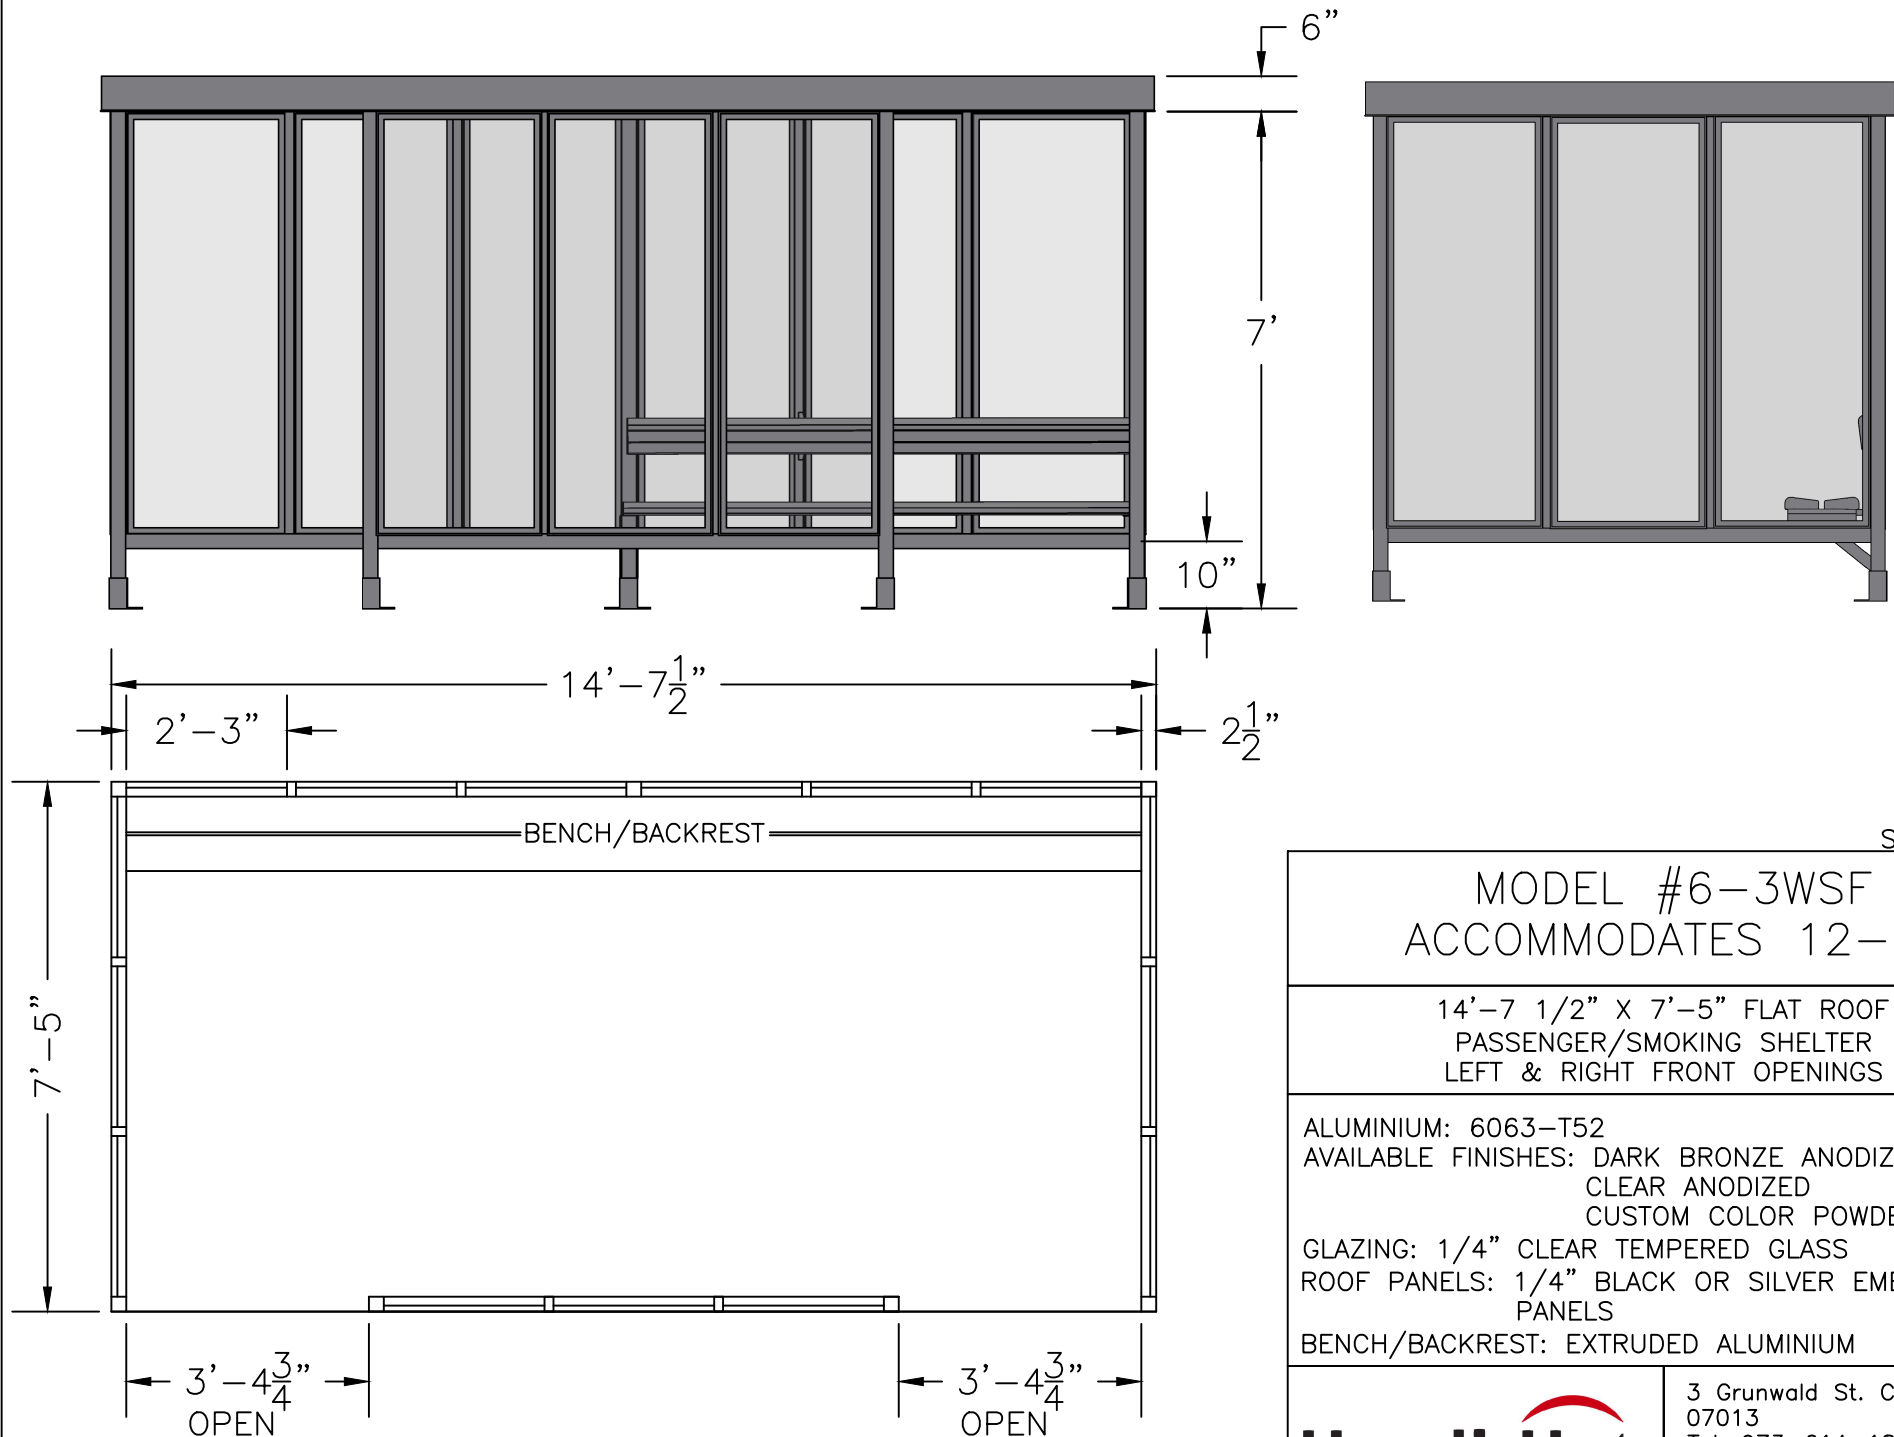

RECOMMENDED PAD SIZE-16'-6" X 9'-6" X 6" THICK MINIMUM