
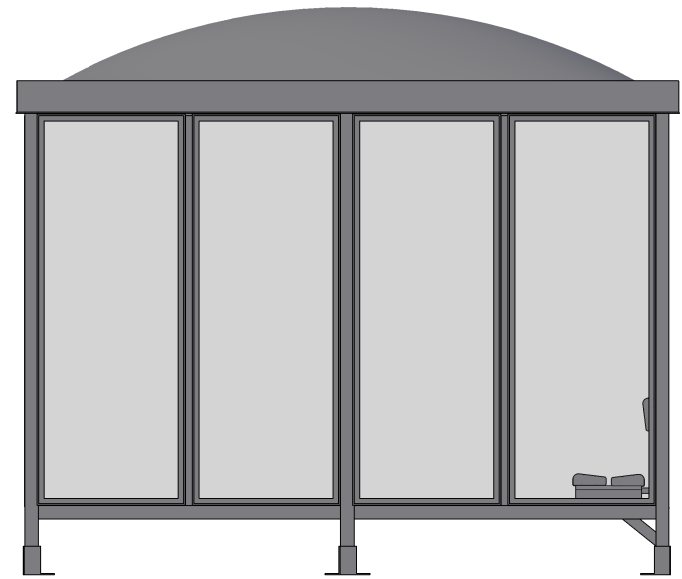


SCALE=1:22

MODEL #S4-4D
ACCOMMODATES 10-12

Handi-Hut®

3 Grunwald St. Clifton, NJ
07013
Tel: 973-614-1800
www.handi-hut.com

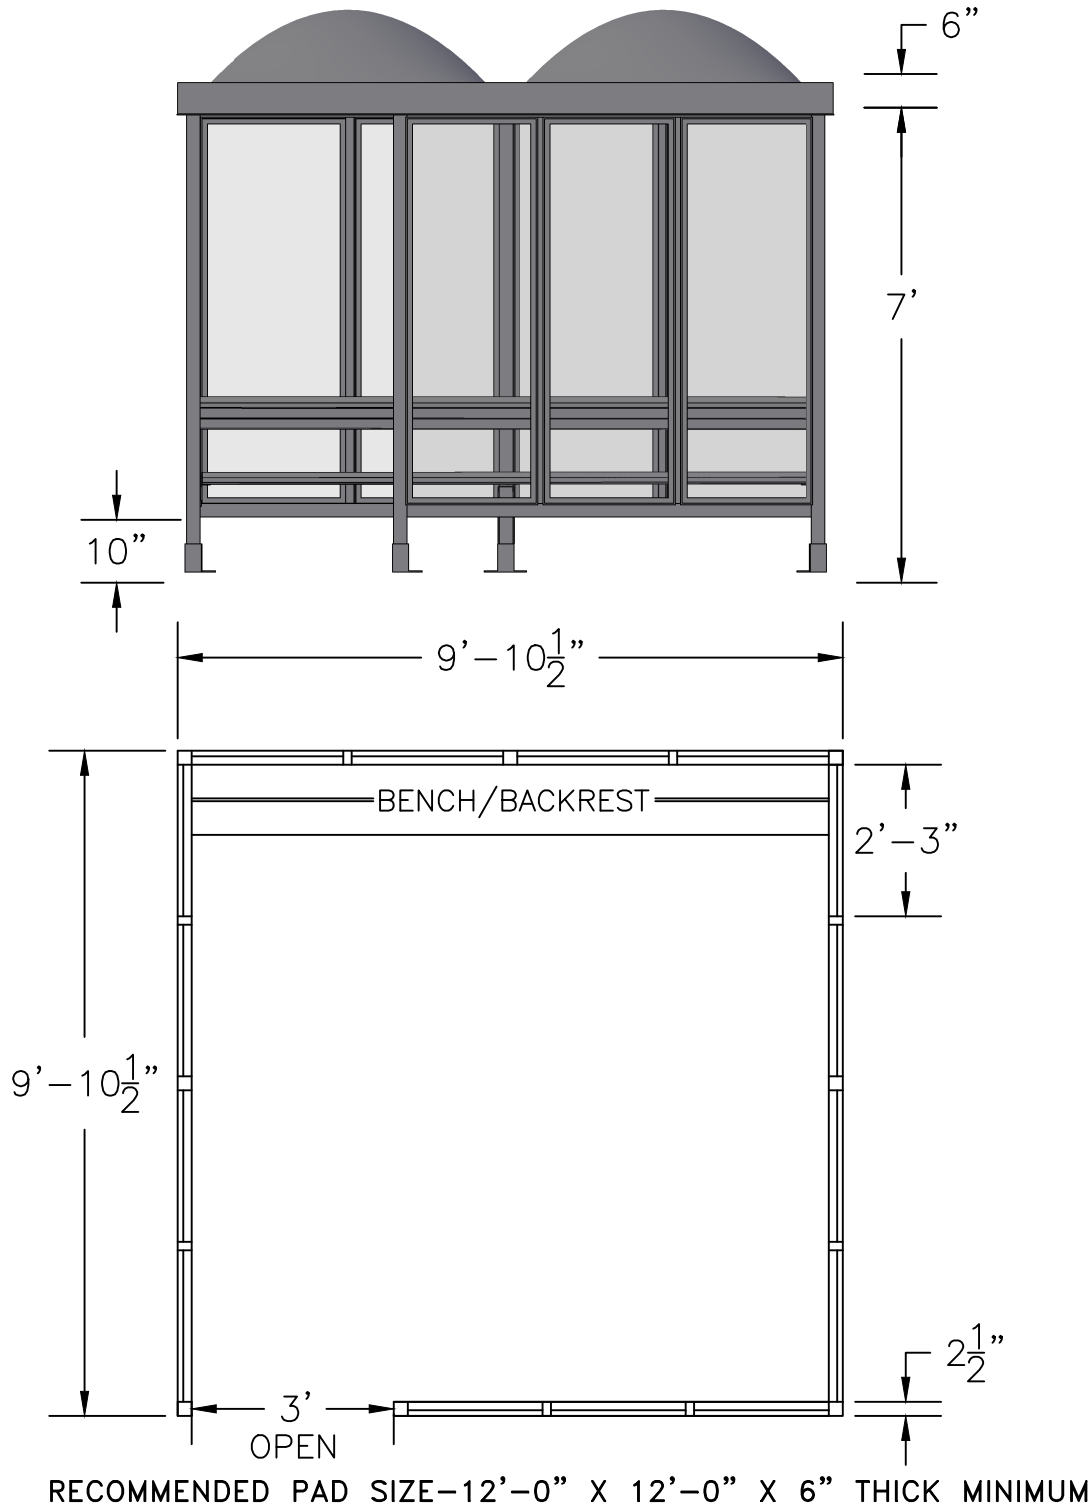

SCALE=1:35

MODEL #S4-4D
 ACCOMMODATES 10-12

9'-10 1/2" X 9'-10 1/2" DOME ROOF
 PASSENGER/SMOKING SHELTER
 FRONT LEFT OPENING

ALUMINIUM: 6063-T52
 AVAILABLE FINISHES: DARK BRONZE ANODIZED
 CLEAR ANODIZED
 CUSTOM COLOR POWDER-COAT
 GLAZING: 1/4" CLEAR TEMPERED GLASS
 ROOF PANELS: 1/4" WHITE TRANSLUCENT ACRYLIC
 BENCH/BACKREST: EXTRUDED ALUMINIUM

Handi-Hut®

3 Grunwald St. Clifton, NJ
 07013
 Tel: 973-614-1800
 www.handi-hut.com