
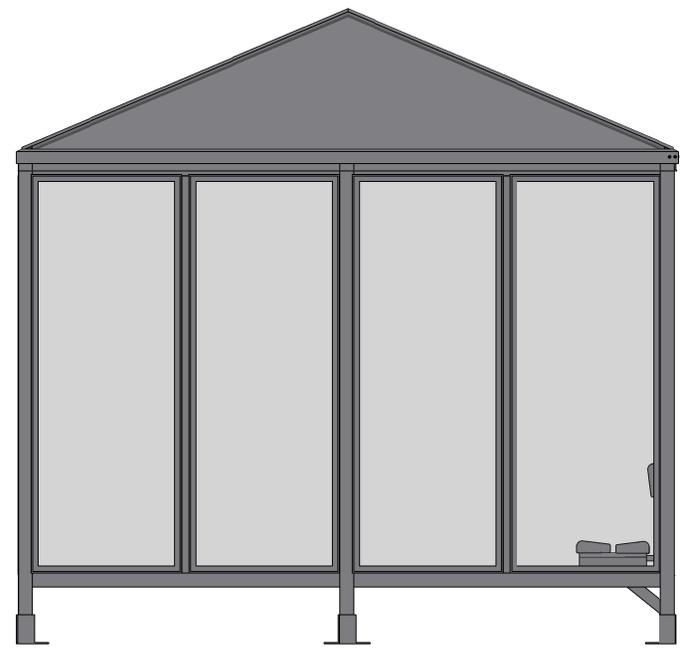


SCALE=1:22

MODEL #S4-4PG  
ACCOMMODATES 10-12

**Handi-Hut®**

3 Grunwald St. Clifton, NJ  
07013  
Tel: 973-614-1800  
www.handi-hut.com

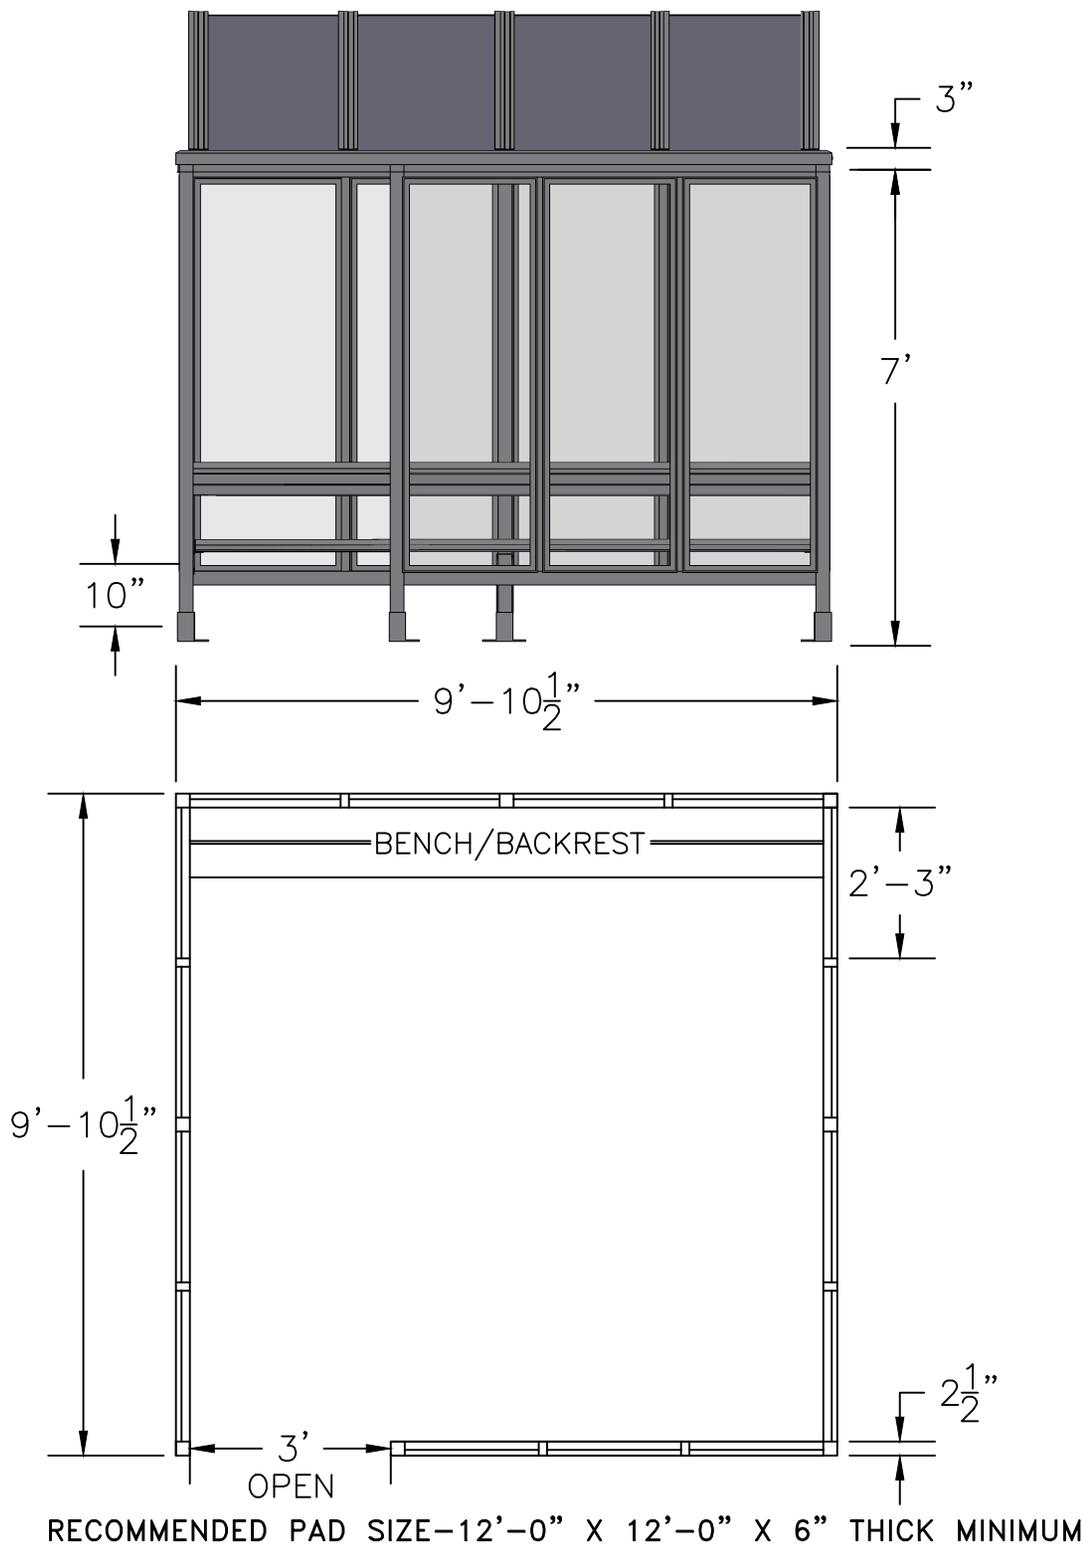

SCALE=1:35

MODEL #S4-4PG  
ACCOMMODATES 10-12

9'-10 1/2" X 9'-10 1/2" POLY-GABLE ROOF  
PASSENGER/SMOKING SHELTER  
LEFT FRONT OPENING

ALUMINIUM: 6063-T52  
AVAILABLE FINISHES: DARK BRONZE ANODIZED  
CLEAR ANODIZED  
CUSTOM COLOR POWDER-COAT  
GLAZING: 1/4" CLEAR TEMPERED GLASS  
ROOF PANELS: 1/4" BRONZE OR CLEAR TWIN WALL  
POLYCARBONATE  
BENCH/BACKREST: EXTRUDED ALUMINIUM

**Handi-Hut®**

3 Grunwald St. Clifton, NJ  
07013  
Tel: 973-614-1800  
www.handi-hut.com