
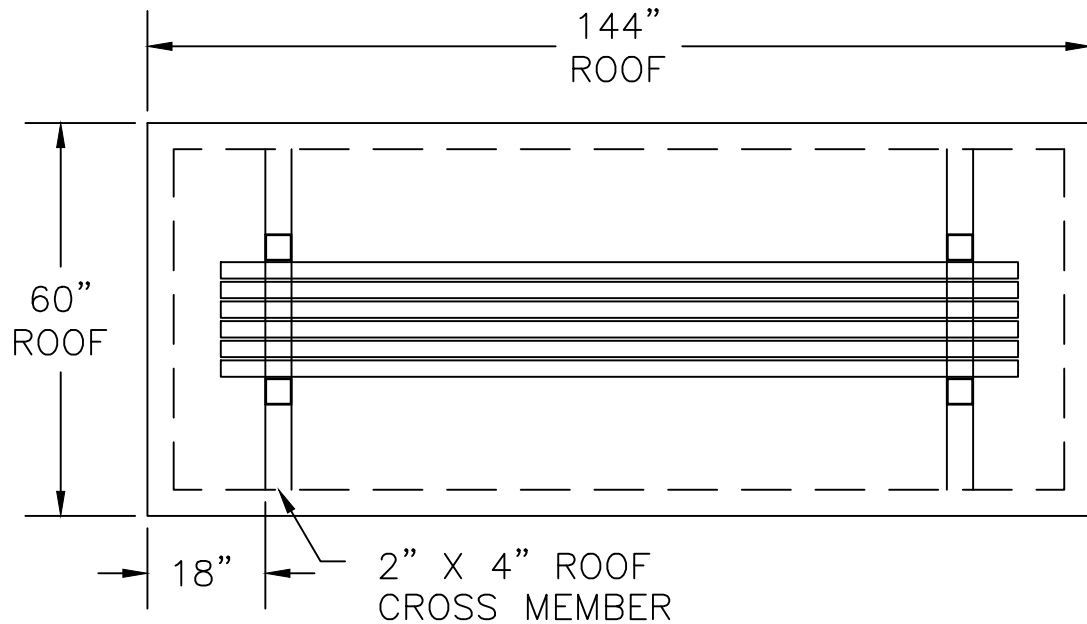


SCALE=1:20

MODEL BARRINGTON 7R  
ACCOMMODATES 5-7

**Handi-Hut®**

3 Grunwald St. Clifton, NJ  
07013  
Tel: 973-614-1800  
www.handi-hut.com

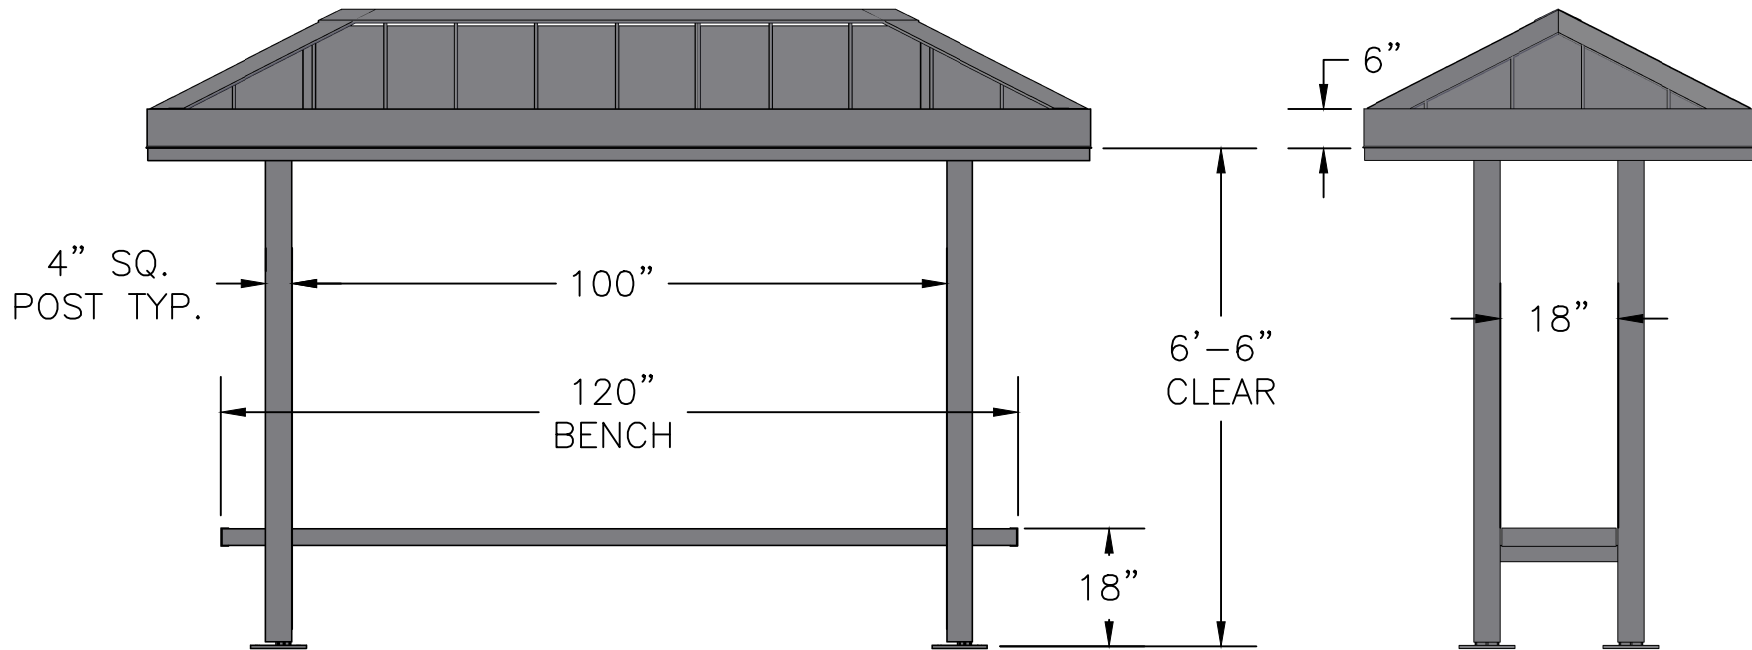

SCALE=1:35

MODEL BARRINGTON 7R  
ACCOMMODATES 5-7

12'-0" X 5'-0" STANDING SEAM ROOF  
PASSENGER/SMOKING SHELTER  
OPEN ALL SIDES

ALUMINIUM: 6063-T52  
AVAILABLE FINISHES: DARK BRONZE ANODIZED  
CLEAR ANODIZED  
CUSTOM COLOR POWDER-COAT  
ROOF PANELS: 11" ATAS DUTCH SEAM DECKING  
BLACK KYNAR FINISH  
BENCH: 2-1/2" SQ. ALUMINUM EXTRUSION

**Handi-Hut®**

3 Grunwald St. Clifton, NJ  
07013  
Tel: 973-614-1800  
www.handi-hut.com